

CONTRACT C0097
PROJECT N15
 DESIGNER: ACET
 CONST. MGR: CARTER BURGESS
 CONTRACTOR: STEVE P. RADOS

CONTRACT C0097
PROJECT N08
 SANTA FE AVE.
 GRADE SEP.
 DESIGNER: ASL
 CONSULT. ENGRS.
 CONST. MGR: CARTER BURGESS
 CONTRACTOR: STEVE P. RADOS

CONTRACT C0097
PROJECT N03
 L.A. COUNTY FLOOD CONTROL
 BOX CULVERT
 DESIGNER: AKM CONSULTING ENGINEERS
 CONST. MGR: CARTER BURGESS
 CONTRACTOR: STEVE P. RADOS

CONTRACT C0095
PROJECT N02
 REDONDO JUNCTION GRADE SEPARATION
 DESIGNER: HDR
 DESIGNER: FREDERIC R. HARRIS
 (L.A. RIVER BRIDGE)
 CONST. MGR: LAN
 CONTRACTOR: SHIMMICK/OBAYASHI

CONTRACT C0096
PROJECT N34
 L.A. COUNTY FLOOD CONTROL BOX CULVERT
 DESIGNER: AKM CONSULTING ENGINEERS
 CONST. MGR: CBM
 CONTRACTOR: W. A. RASIC

CONTRACT C0050
PROJECT N01
 ACTA L.A. RIVER BRIDGE
 DESIGNER: FREDERIC R. HARRIS
 CONST. MGR: DELEON HAMPTON
 CONTRACTOR: KIEWIT PACIFIC

CONTRACT C0277
PROJECT N06
 UPRR BRIDGE OVER SOTO ST., CIVIL
 E. OF L.A. RIVER
 CIVIL DESIGNER: ACET
 BRIDGE DESIGNER: FREDERIC R. HARRIS
 CONST. MGR: CBM
 CONTRACTOR: SHIMMICK/OBAYASHI

CONTRACT C0278
PROJECT N20
 BNSF CONNECTOR E. OF L.A. RIVER-
 PHASE I
 DESIGNER: FREDERIC R. HARRIS
 CONST. MGR: CBM
 CONTRACTOR: D.W. POWELL

CONTRACT C0099
PROJECT N30A
 DOWNEY BRIDGE
 DESIGNER: FREDERIC R. HARRIS
 CONST. MGR: CBM
 CONTRACTOR: BEADOR CONSTRUCTION

CONTRACT C0277
PROJECT N07
 BNSF CONNECTOR CIVIL
 W. OF L.A. RIVER
 DESIGNER: ACET
 CONST. MGR: CARTER BURGESS
 CONTRACTOR: SHIMMICK/OBAYASHI

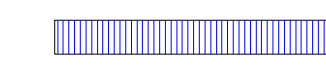
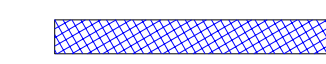

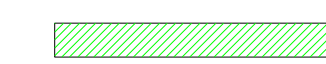
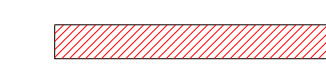
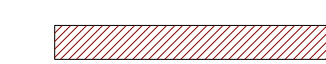


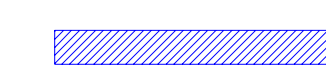

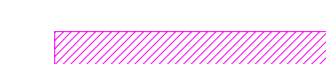


CONTRACT C0097
PROJECT N04
 WASHINGTON BLVD.
 GRADE SEPARATION
 DESIGNER: GREINER INC.
 CONST. MGR: CARTER BURGESS
 CONTRACTOR: STEVE P. RADOS

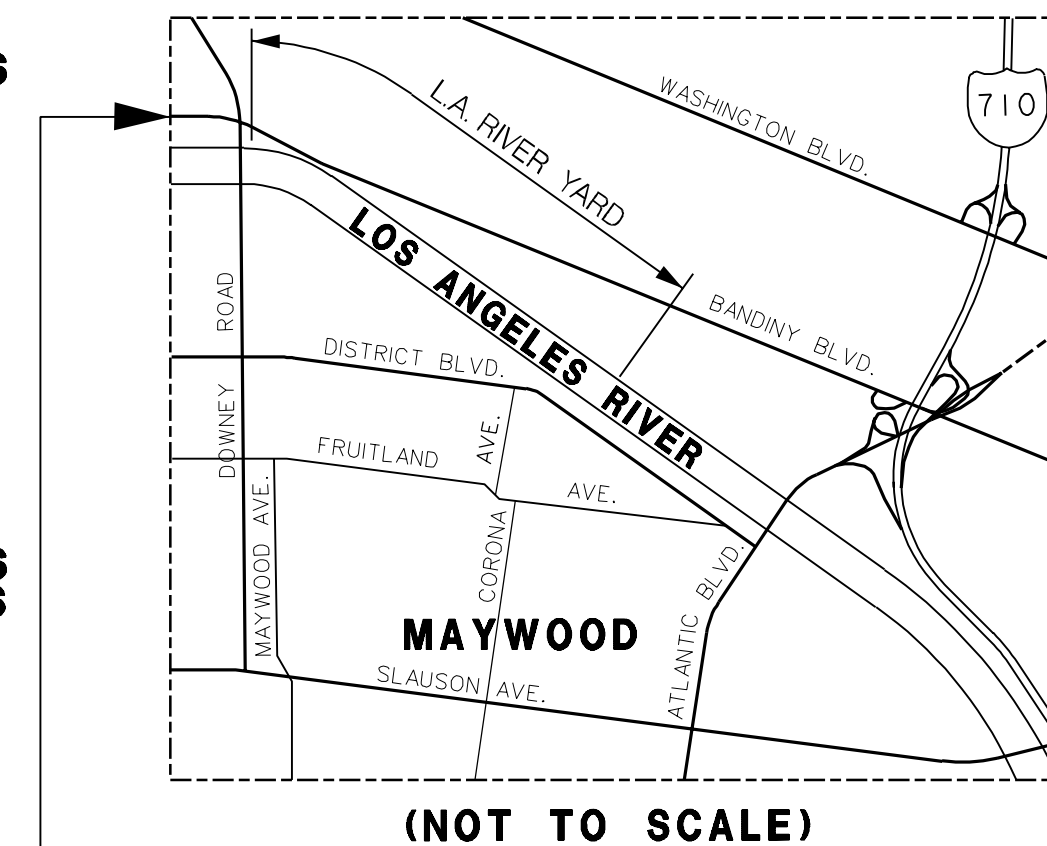
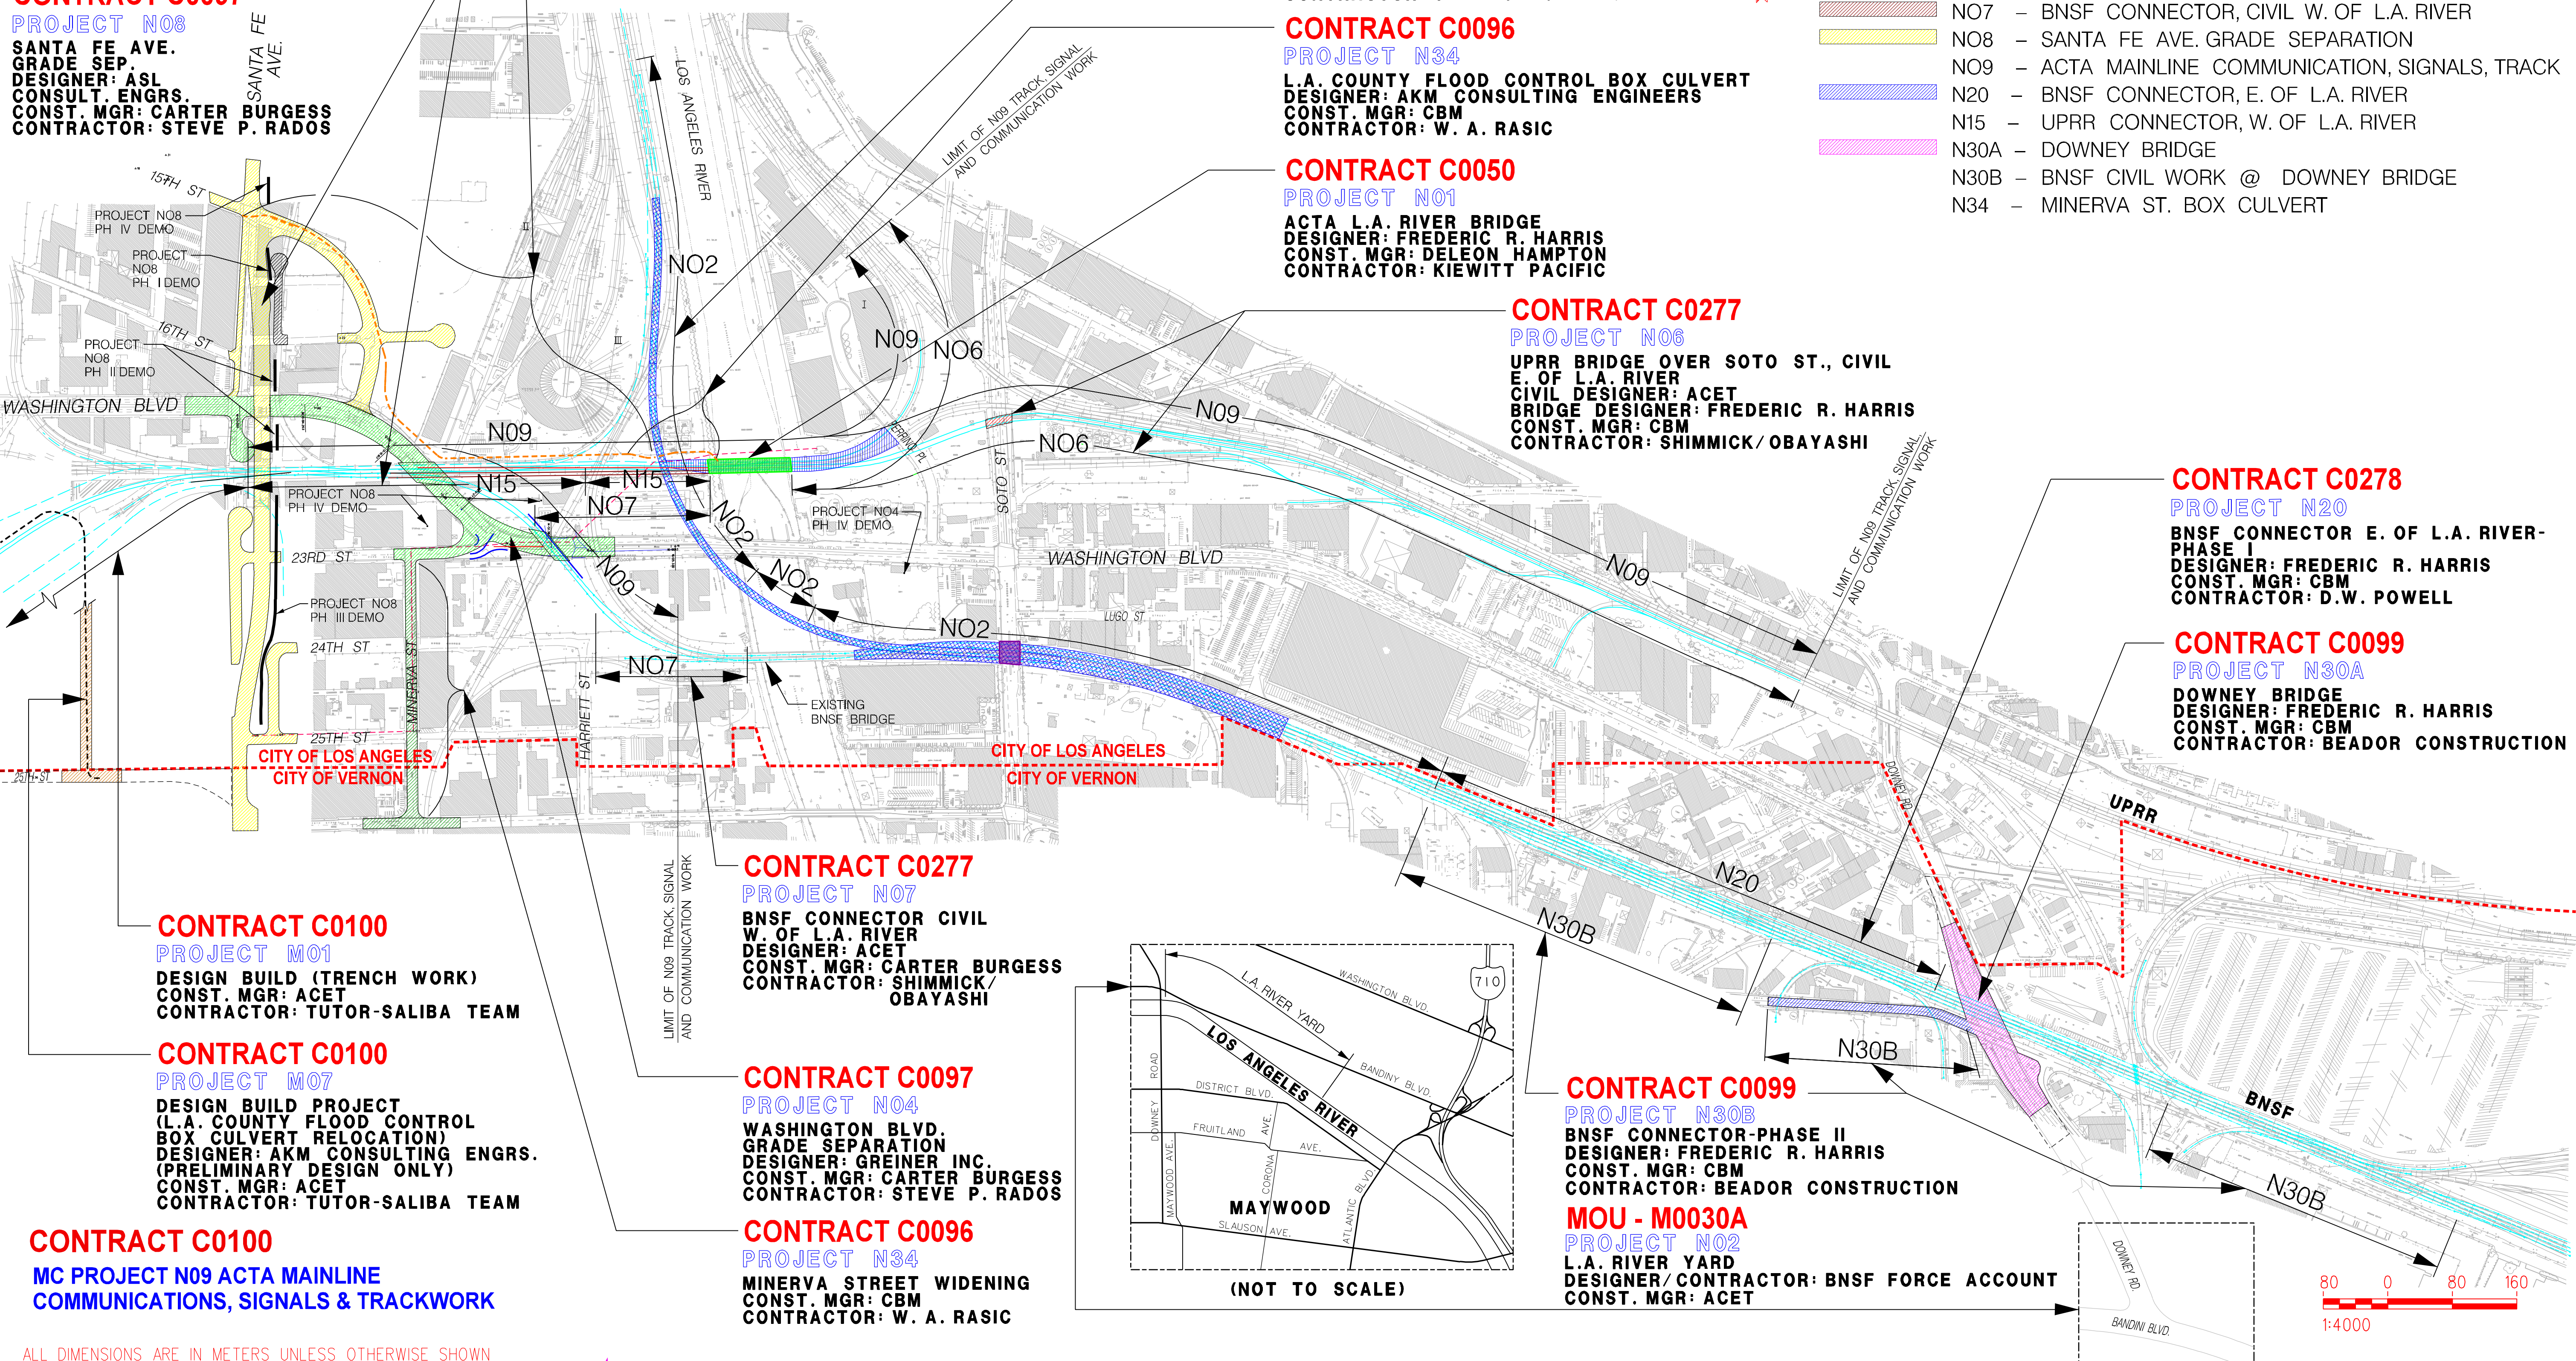
CONTRACT C0096
PROJECT N34
 MINERVA STREET WIDENING
 CONST. MGR: CBM
 CONTRACTOR: W. A. RASIC

CONTRACT C0100
PROJECT M01
 DESIGN BUILD (TRENCH WORK)
 CONST. MGR: ACET
 CONTRACTOR: TUTOR-SALIBA TEAM

CONTRACT C0100
PROJECT M07
 DESIGN BUILD PROJECT
 (L.A. COUNTY FLOOD CONTROL
 BOX CULVERT RELOCATION)
 DESIGNER: AKM CONSULTING ENGRS.
 (PRELIMINARY DESIGN ONLY)
 CONST. MGR: ACET
 CONTRACTOR: TUTOR-SALIBA TEAM

CONTRACT C0100
**MC PROJECT N09 ACTA MAINLINE
 COMMUNICATIONS, SIGNALS & TRACKWORK**

-  NO1 - L. A. RIVER BRIDGE
-  NO2 - REDONDO JUNCTION GRADE SEPARATION
-  NO3 - BOX CULVERT REPACKAGED TO NO4
-  NO4 - WASHINGTON BLVD. GRADE SEPARATION
-  NO6 - UPRR BRIDGE OVER SOTO ST., E. OF L.A. RIVER
-  NO7 - BNSF CONNECTOR, CIVIL W. OF L.A. RIVER
-  NO8 - SANTA FE AVE. GRADE SEPARATION
-  NO9 - ACTA MAINLINE COMMUNICATION, SIGNALS, TRACK
-  N20 - BNSF CONNECTOR, E. OF L.A. RIVER
-  N15 - UPRR CONNECTOR, W. OF L.A. RIVER
-  N30A - DOWNEY BRIDGE
-  N30B - BNSF CIVIL WORK @ DOWNEY BRIDGE
-  N34 - MINERVA ST. BOX CULVERT



ALL DIMENSIONS ARE IN METERS UNLESS OTHERWISE SHOWN